

Lag-Tops

INDOOR COOLER, NO FLOOR

(WOOD FRAME, LAG DOWN TOPS, VINYL SCREED)

DIMENSIONS: 7'10¹/₄" x 9'9³/₈" x 8'0"H

FINISH: STUCCO EMBOSSED GALVALUME - INT/EXT
INSULATION:

3¹/₂" CLASS 1 POLYURETHANE WALLS & TOPS


FLOOR: NO FLOOR, VINYL SCREED

DOOR:

- 1 - 36"x78¹/₂" OVERLAP COOLER DOOR
- (2) 1346 HINGES
- (1) K56 LATCH & STRIKE
- (1) 487 INSIDE RELEASE
- (1) 1094 HYDRAULIC DOOR CLOSER
- (2) 24"H ADT KICKPLATES

OTHER:

- 1 - 48" LED LIGHT FIXTURE
- 1 - DIGITAL THERMOMETER w/ LIGHT SWITCH

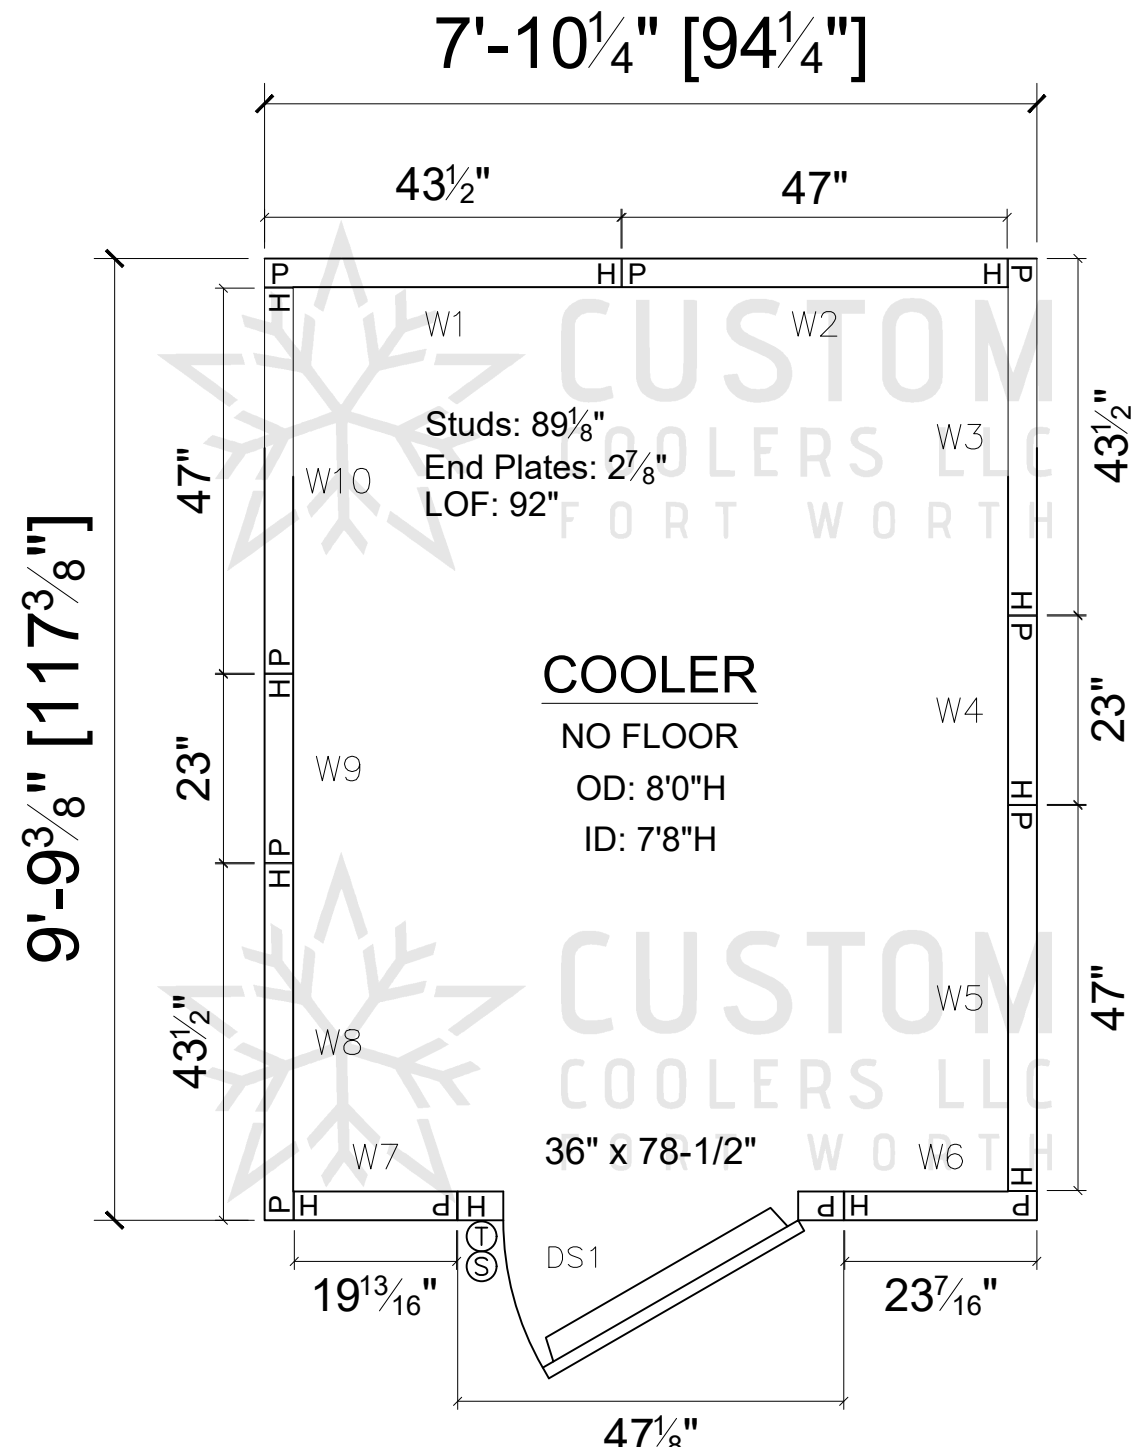

8x10 CLR

Ship To:



5609 AZLE AVENUE FT. WORTH, TEXAS
FAX 817-626-1213 817-626-3737
TOLL FREE 1-800-627-0488

DRWN BY TSS	DATE 28 MAR 25
----------------	-------------------

CHKD BY	
---------	--

CHKD BY	
---------	--

No.	Revision	Date

Project	Sheet
Date	1 of 1
Scale NTS	

JOB NO.:
CC810